




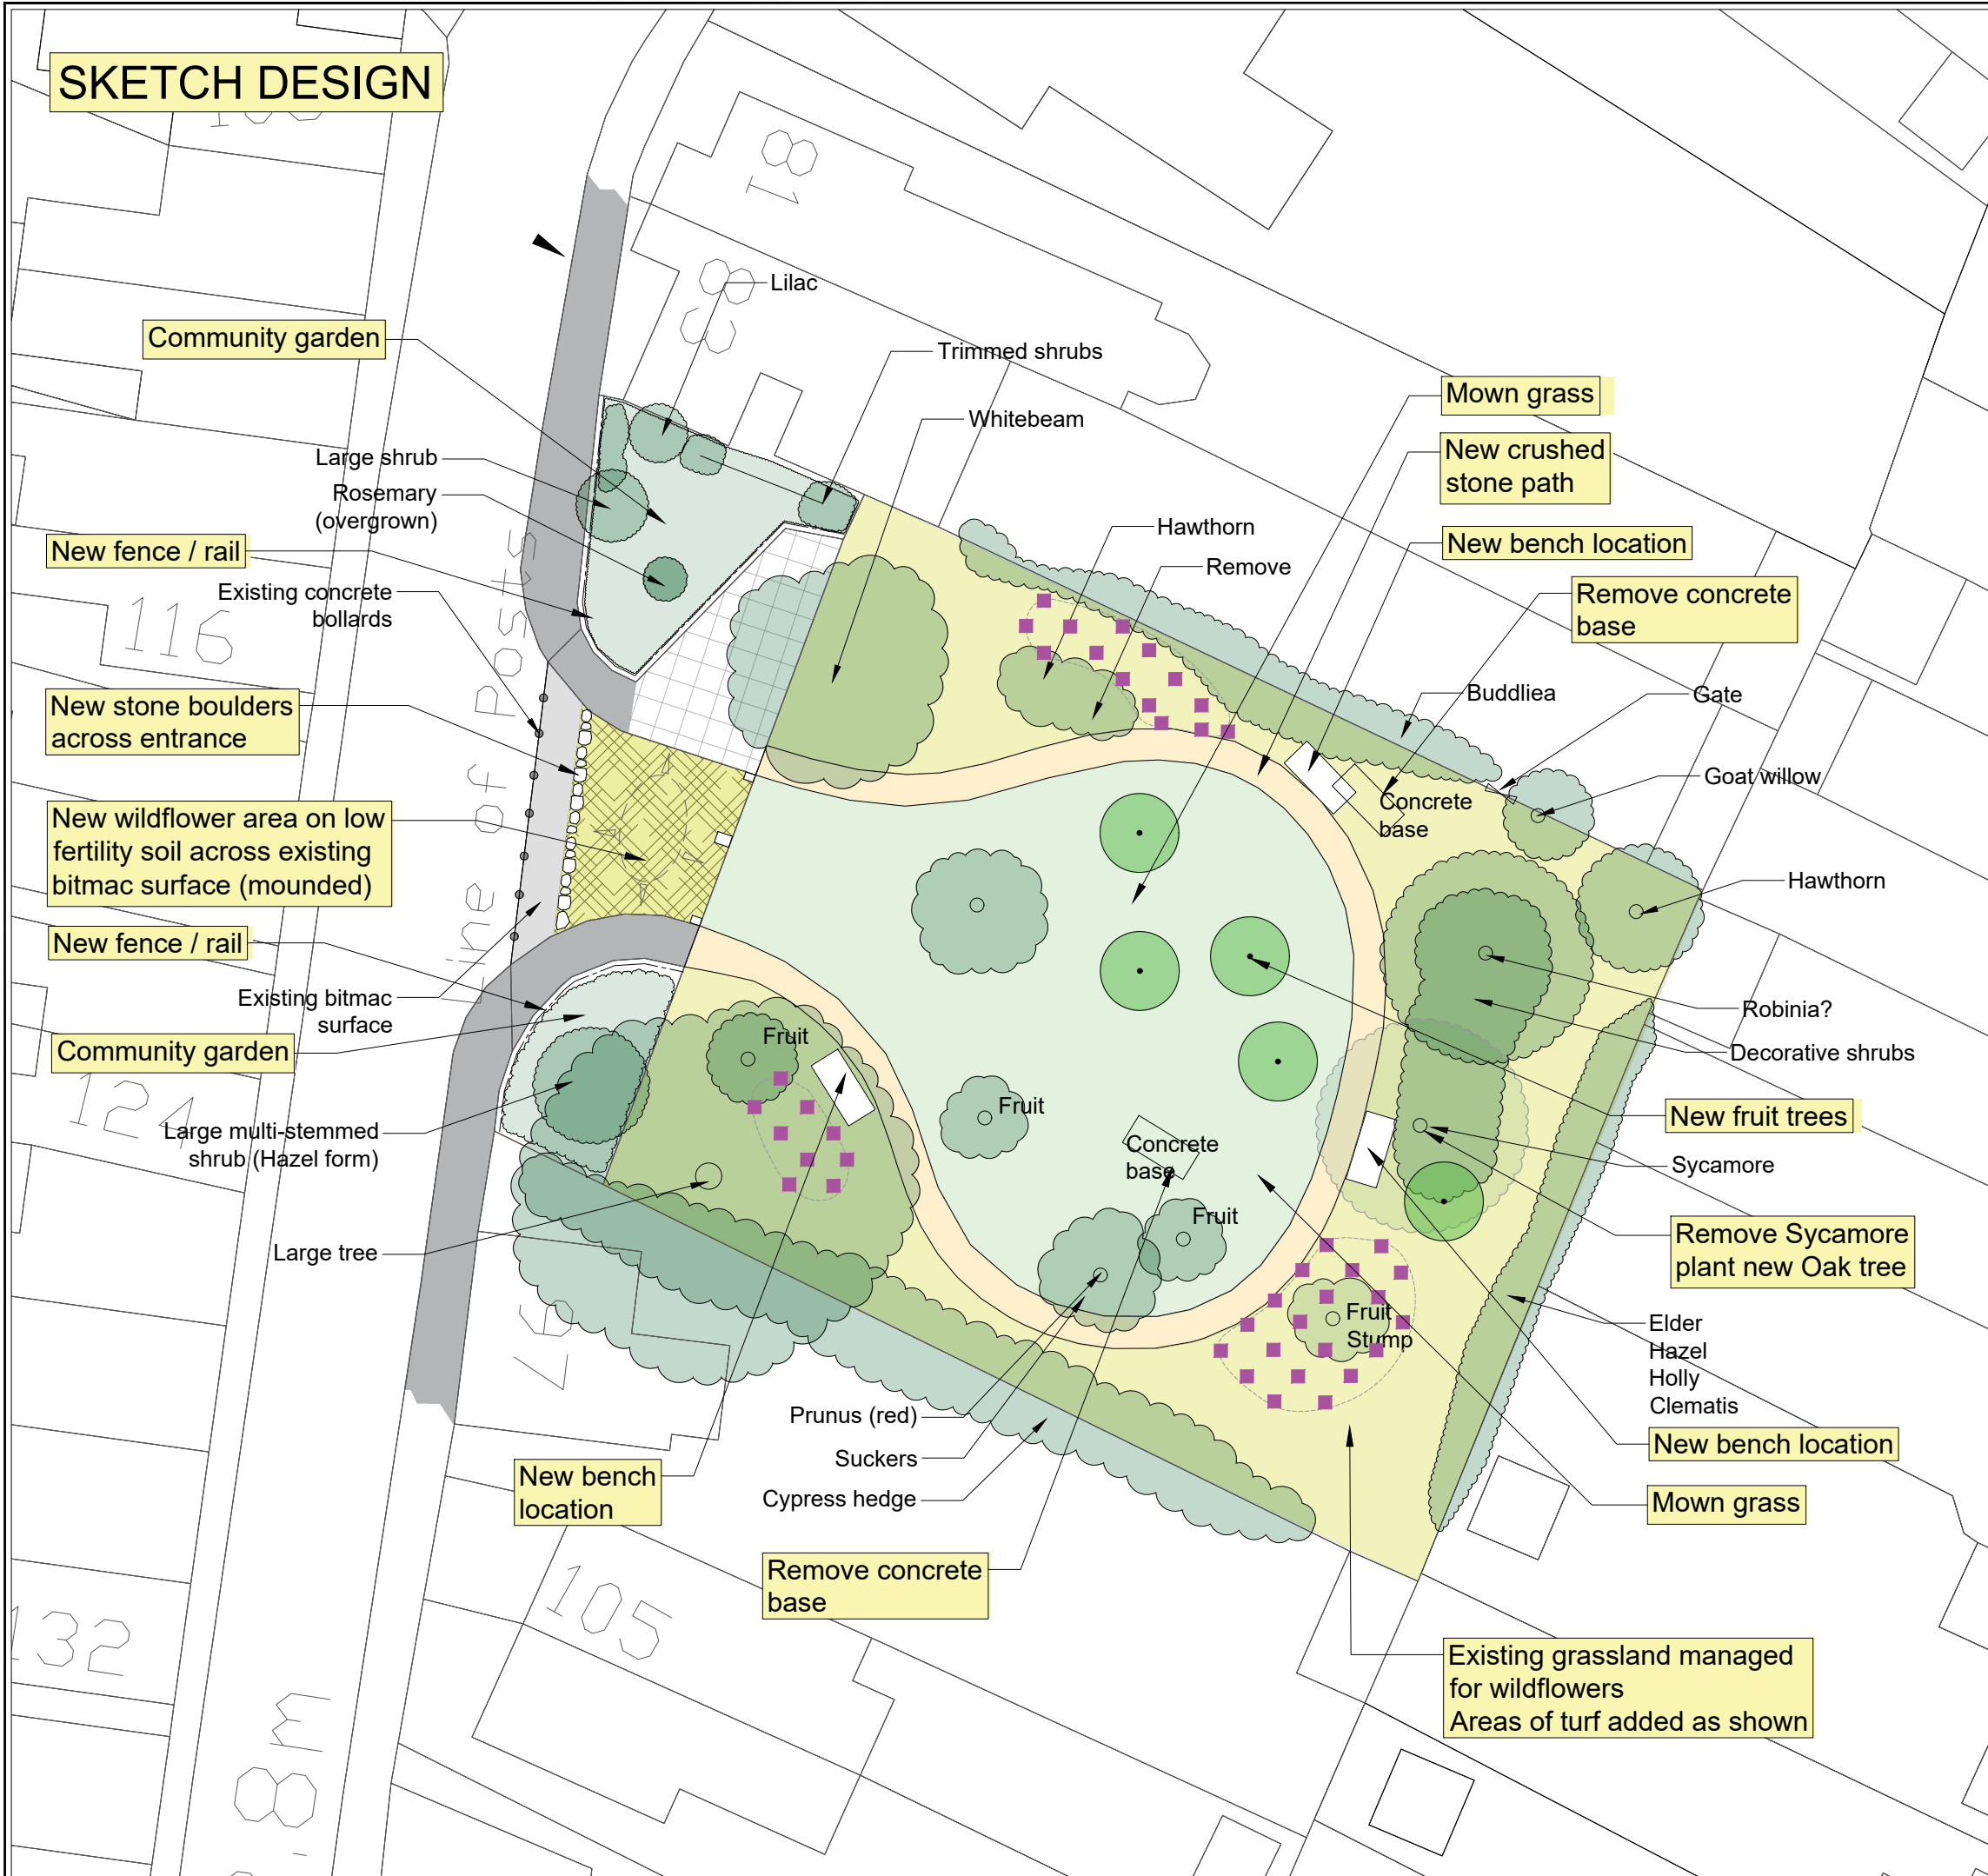


SKETCH DESIGN



KEY:

-  Existing vegetation
-  New trees
-  New native hedge
-  Tidy mown grass
-  Manage existing sward
-  New wildflower areas
-  New areas of wildflower turf
-  New scrapes for biodiversity
-  Bulbs
-  New habitat piles
-  Pedestrian routes

Rev	Date

DRAFT

HAIRE

LANDSCAPE

CONSULTANTS

UPPER BRECHFA LLANDEFALLE
BRECON POWYS LD3 0NG
Tel. 01874 754066
Email: mike@hairelandscapeconsultants.co.uk
Website: hairelandscapeconsultants.co.uk

Monmouthshire County Council			
Client: Green Corridor Habitat Enhancement Projects: Gwent Green Grid			
Project name: Abergavenny 'The Green', Saint Helens Road			
Drawing title: 1:250@A3	Date: April '24	Drawn by: KH	Ctd by: -
Scale: 742.04		Rev: -	Date: -

