


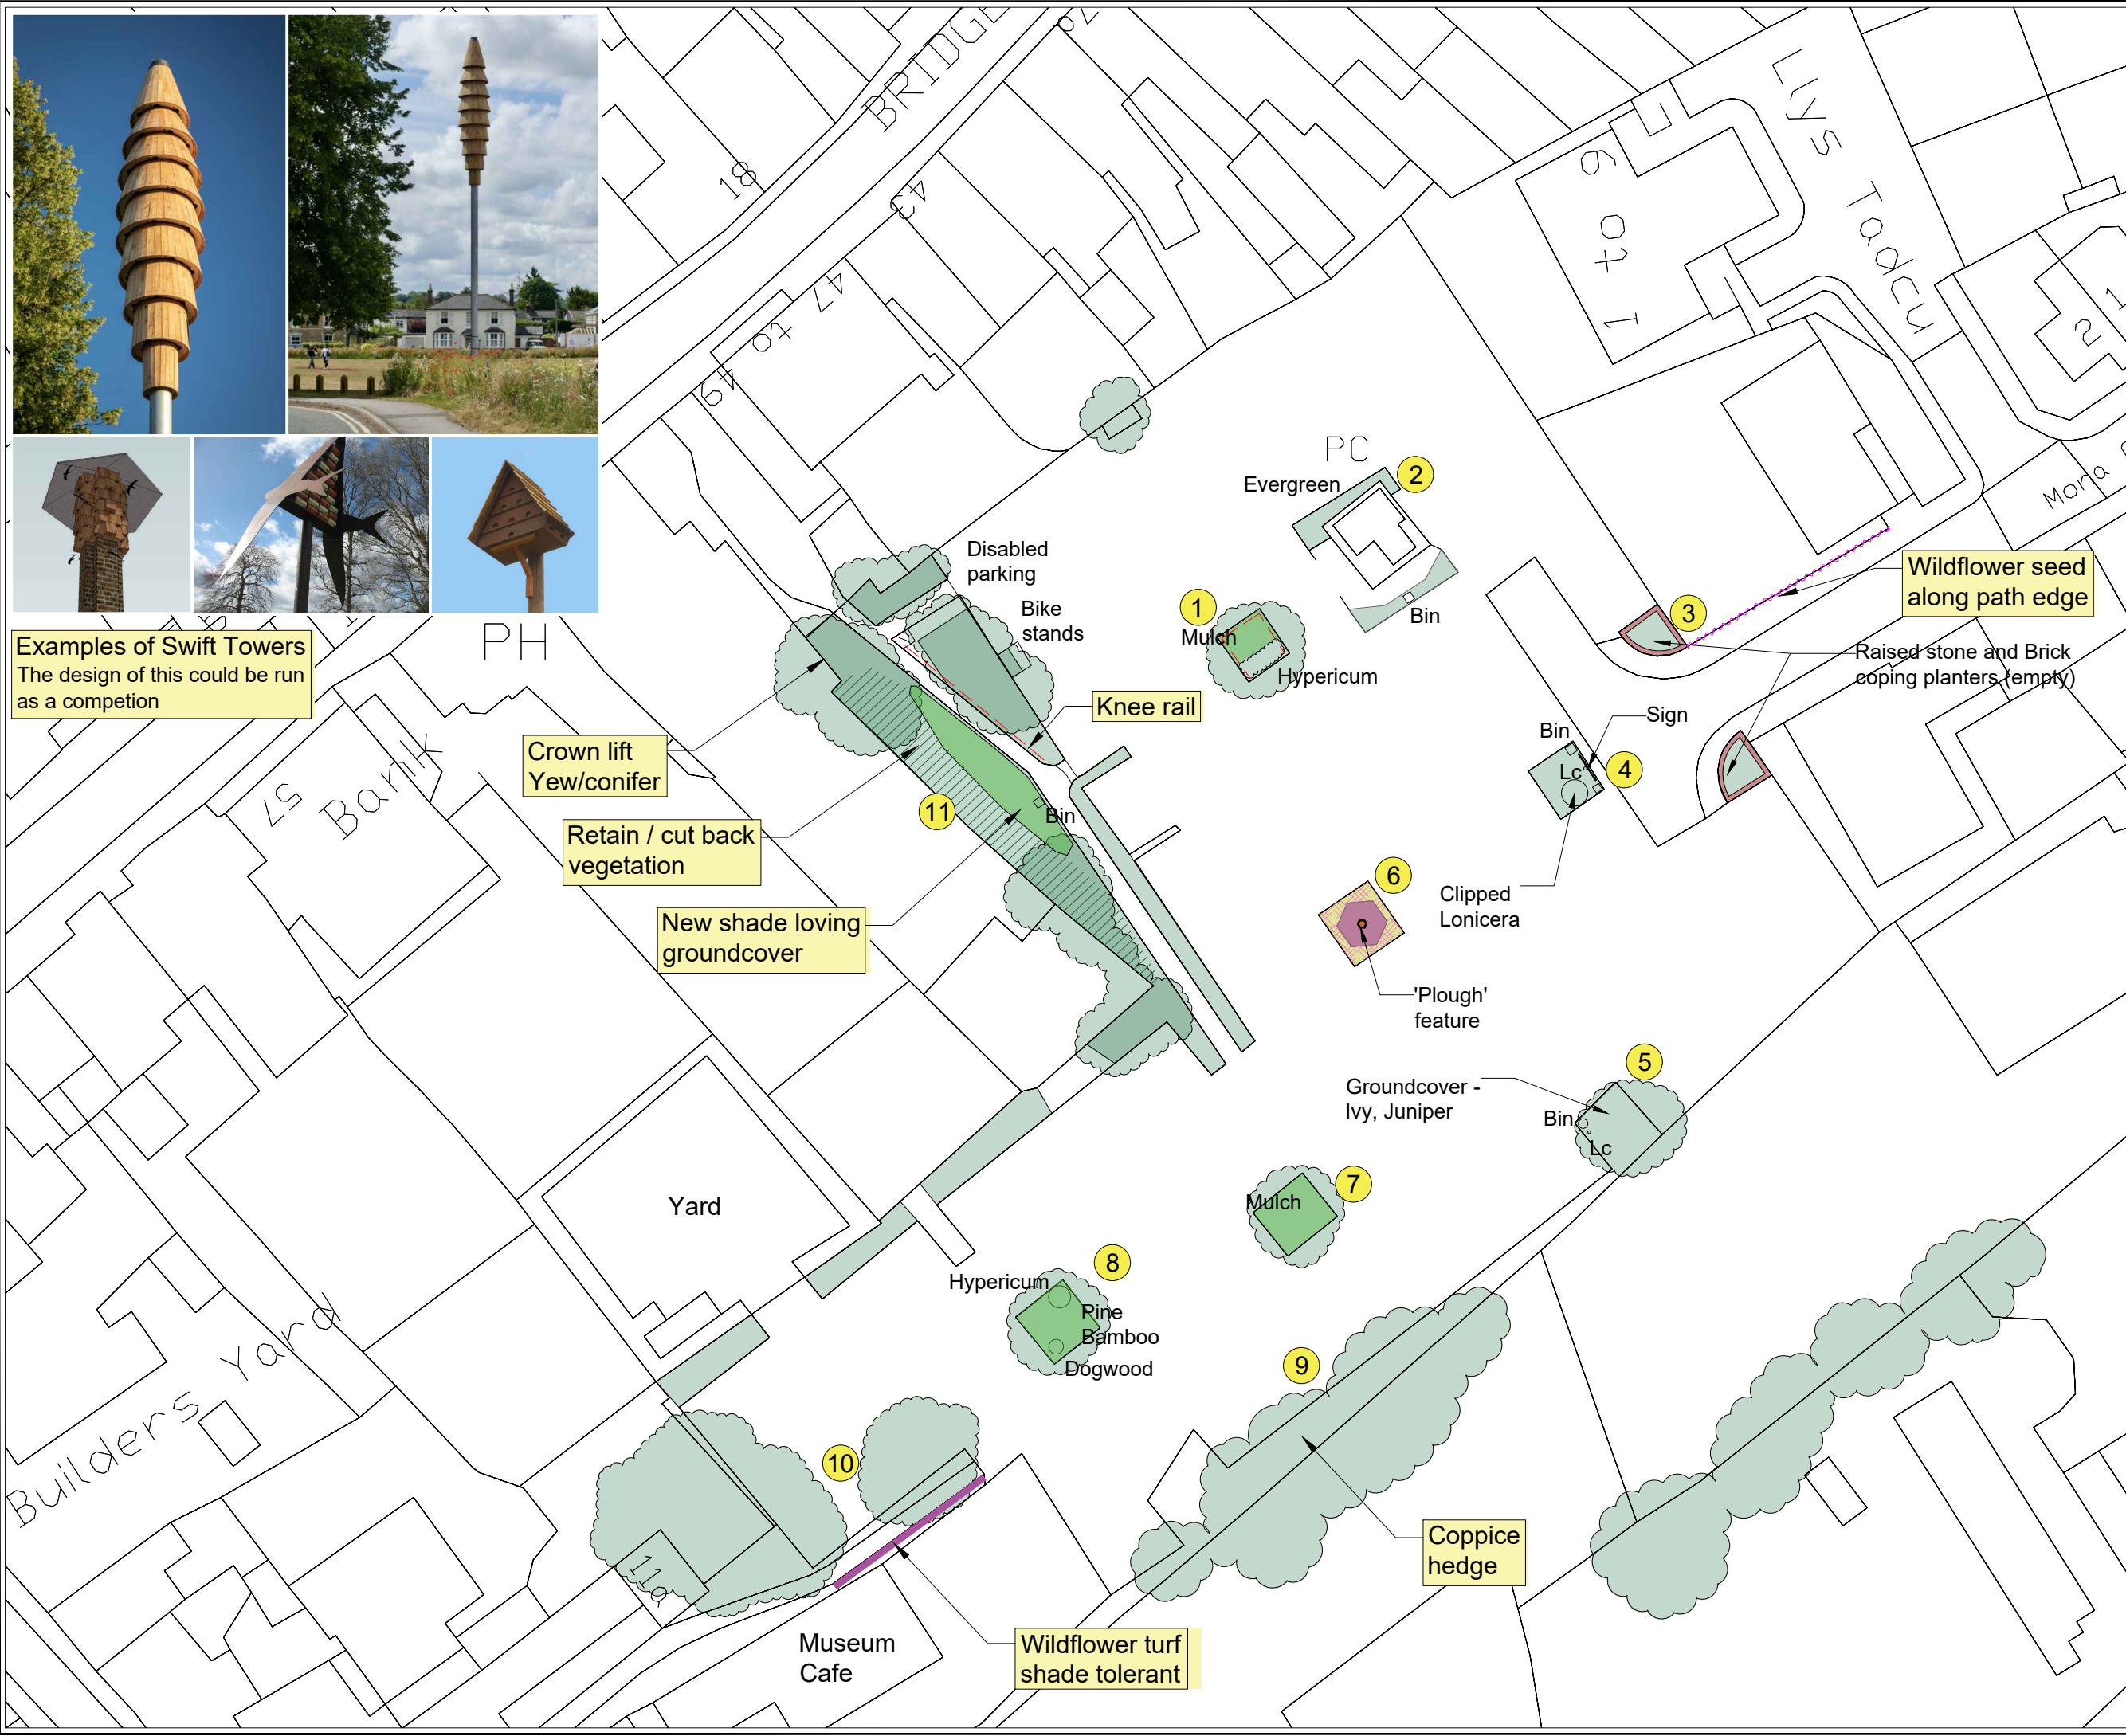

Examples of Swift Towers
The design of this could be run as a competition



KEY:

- Existing vegetation
- New trees
- New native hedge
- New native shrubs
- Tidy mown grass
- Manage existing sward
- New wildflower areas
- New areas of wildflower turf
- New scrapes for biodiversity
- Bulbs
- New habitat piles
- Pedestrian routes
- Refer proposal notes

DRAFT

HAIRE

LANDSCAPE

CONSULTANTS

UPPER BRECHEFA LLANDEFALLE
BRECON POWYS LD3 0NG
Tel. 07714 961358
Email: mike@hairelandscapeconsultants.co.uk
Website: hairelandscapeconsultants.co.uk

Monmouthshire County Council

Client: Green Corridor Habitat Enhancement Projects: Gwent Green Grid

Project name: Usk: Maryport St North - Toilet, Car Park Edges

Drawing title: 1:500@A3 Date: May '24 Drawn by: KH Ctd by: -

Scale: 742.06