

KEY:

- Existing vegetation
- New trees
- New native hedge
- New native shrubs
- Tidy mown grass
- Manage existing sward
- New wildflower areas
- New areas of wildflower turf
- New scrapes for biodiversity
- Bulbs
- New habitat piles
- Pedestrian routes

Rev: _____ Date: _____

DRAFT

HAIRE
LANDSCAPE
CONSULTANTS

UPPER BRECHFA LLANDEFALLE
BRECON POWYS LD3 0NG
Tel. 07714 961358
Email: mike@hairelandscapeconsultants.co.uk
Website: hairelandscapeconsultants.co.uk

Monmouthshire County
Council


Client:
Green Corridor Habitat Enhancement
Projects: Gwent Green Grid

Project name:
Usk: Arboretum

Drawing title: 1:1000@A3	Date: May '24	Drawn by: KH	Ctd by: -
Scale:	Drawing no. 742.07		



Examples of 'dead hedges'

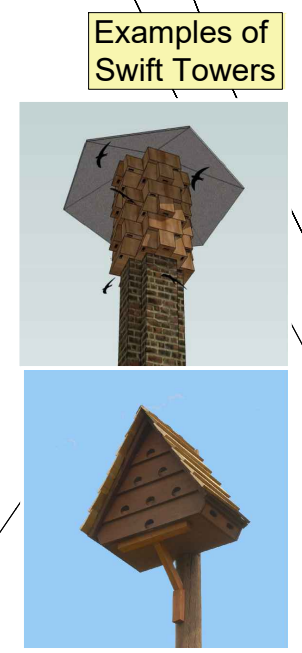

Examples of Swift Towers

Plan
Scale 1:1000