


KEY:

- Existing vegetation
- New trees
- New native hedge
- New native shrubs
- Tidy mown grass
- Manage existing sward
- New wildflower turf areas
- New scrapes for biodiversity
- Bulbs
- New habitat piles
- Pedestrian routes

Rev: _____ Date: _____



Examples of 'dead hedges'

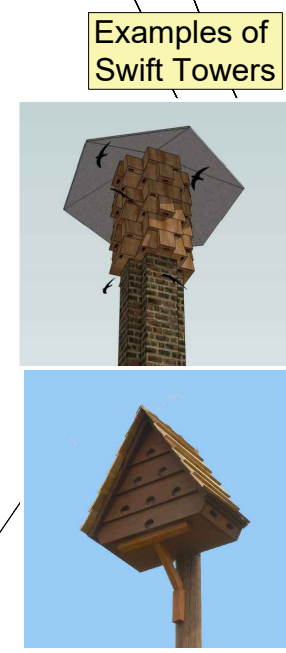

Examples of Swift Towers

New Swift Tower and Owl boxes in suitable locations

Existing flood defense bund

Plan Scale 1:1000

HAIRE LANDSCAPE CONSULTANTS
 UPPER BRECHFA, LLANDEFALLE
 BRECON, POWYS LD3 0NG
 Tel. 07714 961358
 Email: mike@hairelandscapeconsultants.co.uk
 Website: hairelandscapeconsultants.co.uk

Monmouthshire County Council
 Client: Green Corridor Habitat Enhancement Projects: Gwent Green Grid

Project name: Usk: Arboretum

Drawing title: 1:1000@A3	Date: May '24	Drawn by: KH	Cltd by: -
Scale: 1:1000@A3	Date: May '24	Drawn by: KH	Cltd by: -
Drawing no: 742.06			